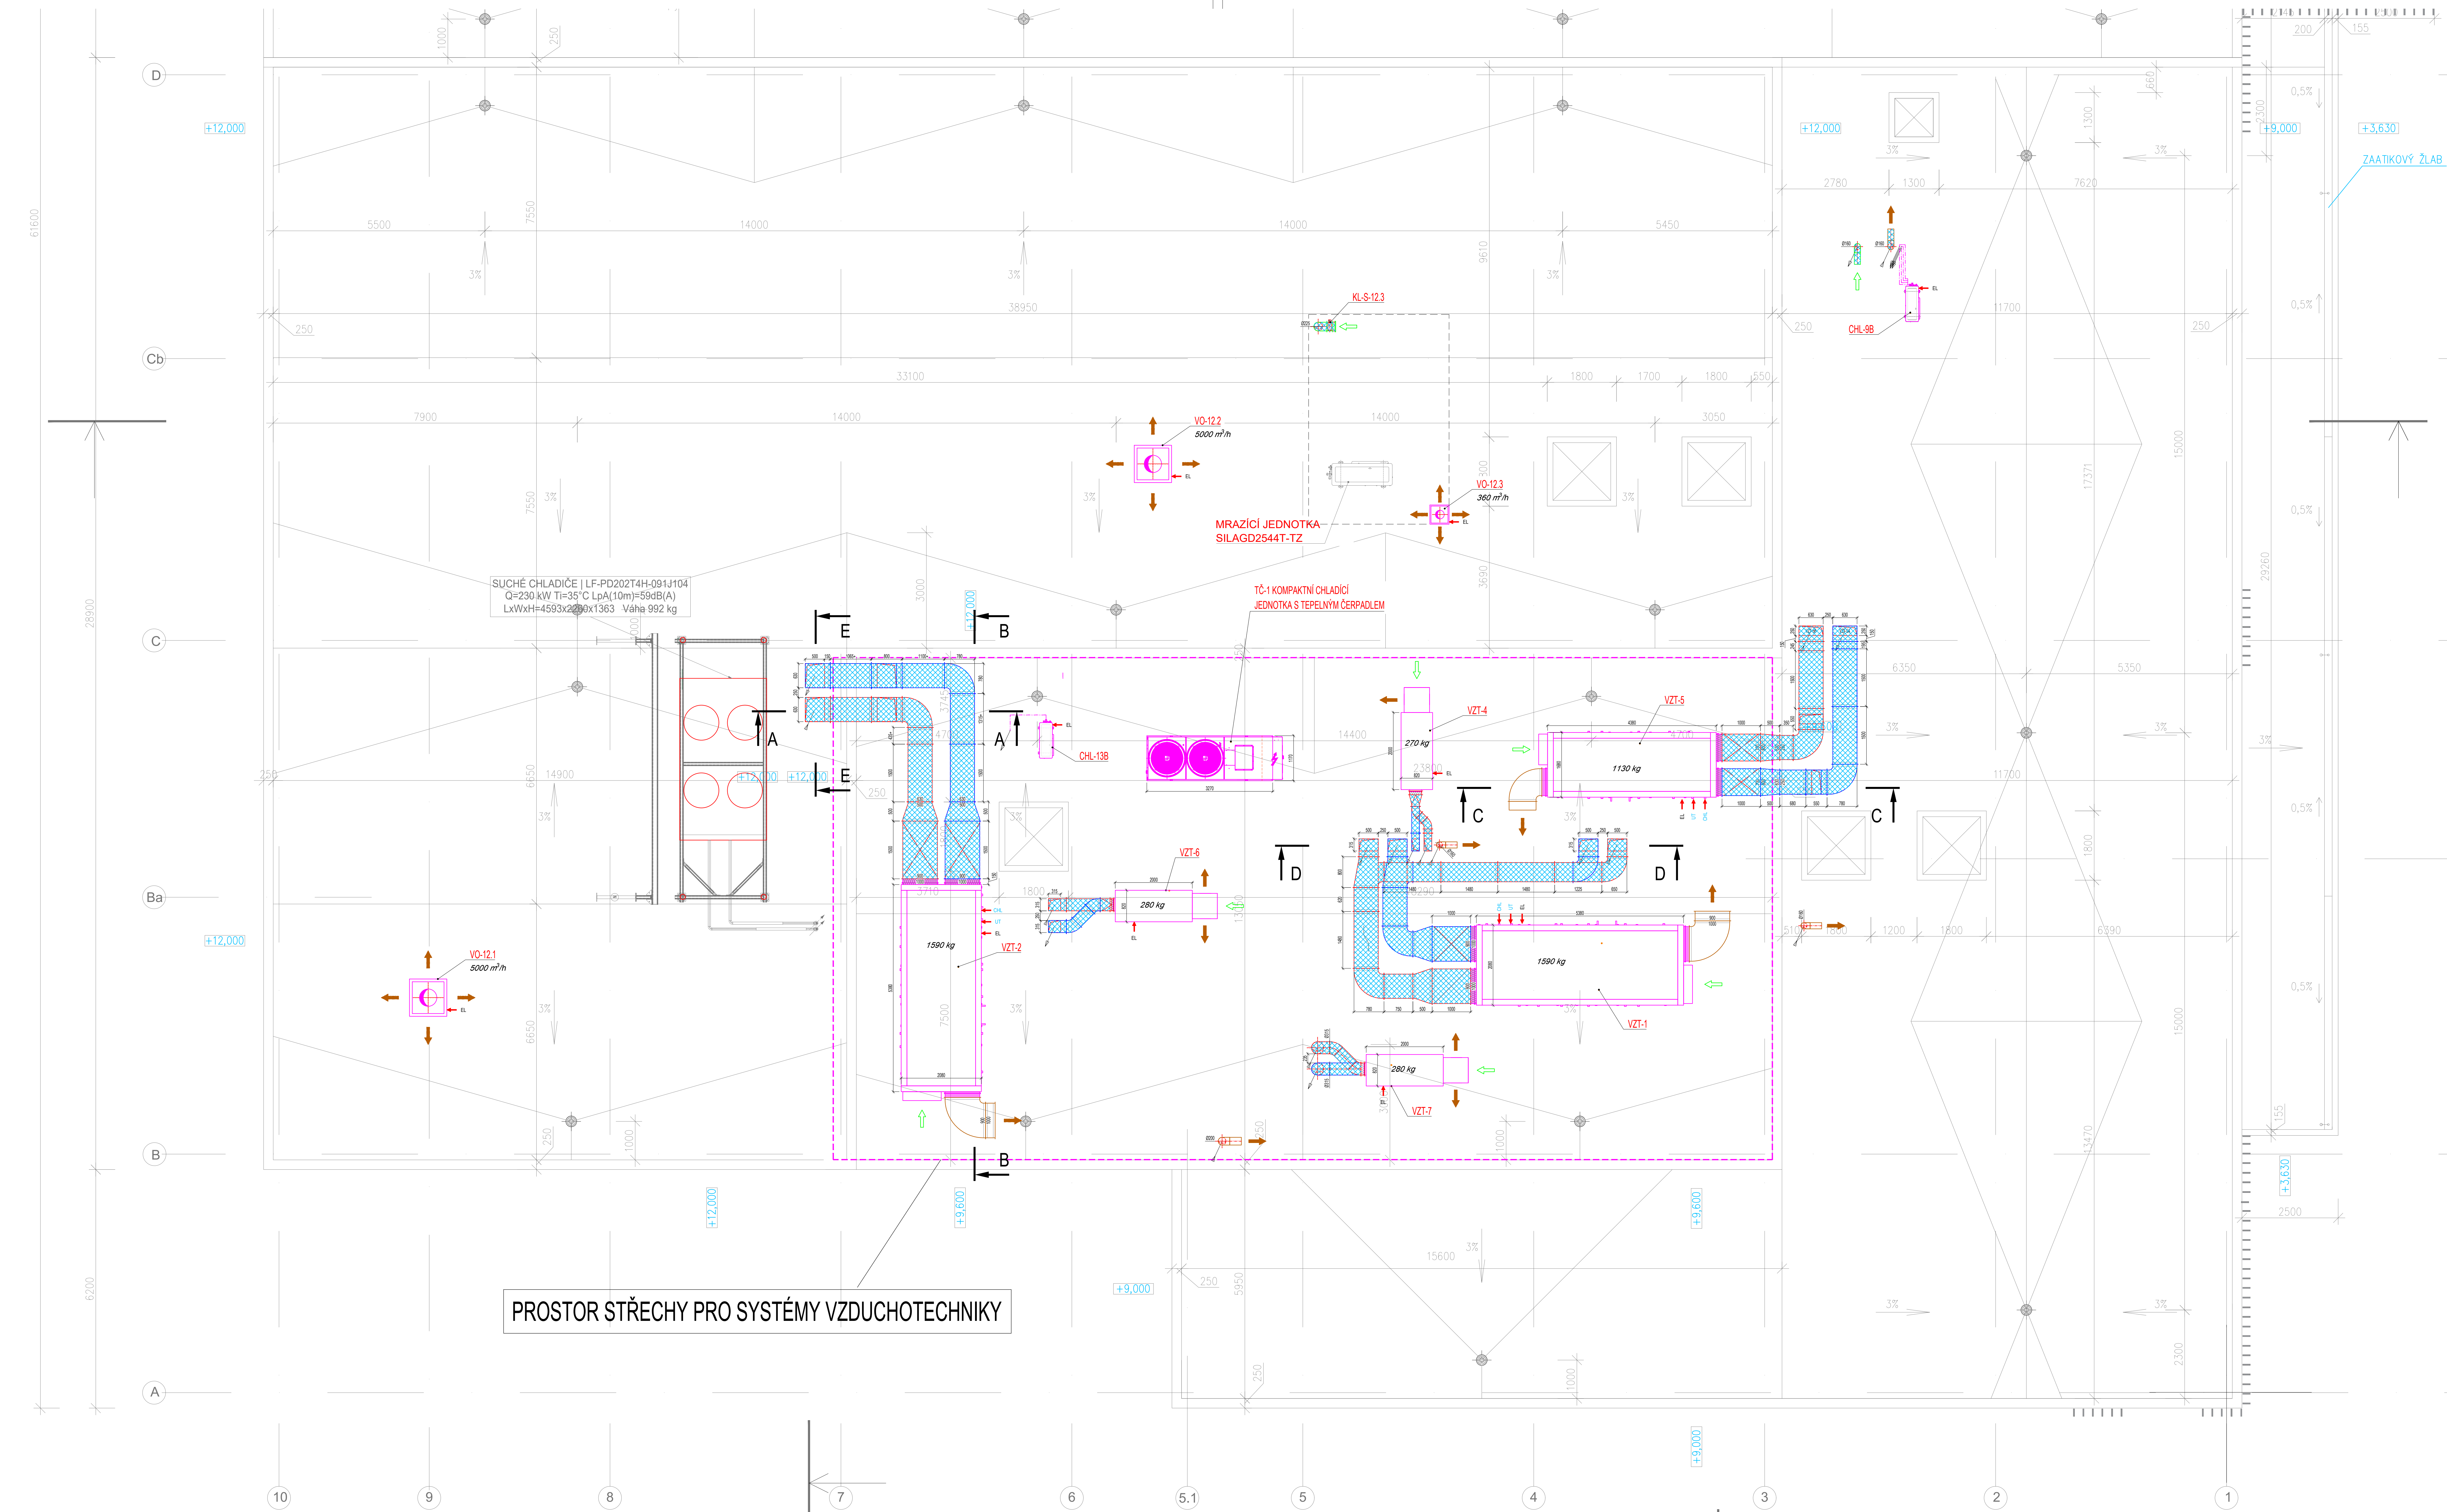


[illegible]

REZ B-B

Technical drawing of a window assembly in section B-B. The drawing shows a cross-section of a window frame with various components labeled. The frame is divided into several sections with different patterns: a solid black section on the left, a section with diagonal lines, a section with a grid pattern, and a section with a cross-hatch pattern. Dimensions are provided in millimeters (mm) for various parts of the assembly. A label 'VZT-2' points to a specific component within the grid pattern section.

[illegible]

- [illegible]

POZNÁMKY:

- [illegible]

**NÁZEV PROJEKTU**  
PROJECT DESCRIPTION

**VÝROBNĚ SKLADOVACÍ OBJEKT**  
A.W. LOŠTICE

**STAVEPŮK**  
CLIENT

A.W. spol. s r.o.  
Palačova 574, 789 83 Loštice

**HP**  
MAIN PROJECT ENGINEER

PROJEKČNÍ ÚSTAV L&K, s.r.o.  
Pražská 164/34, 789 85 Mohelnice

**PROJEKTANT PRŮFESÍ**  
DESIGNER

MEP DESIGN & CONSULTING s.r.o.  
Podlažní 1487, 150 16 Praha 9  
tel: +420 2560 000 00, fax: +420 2560 150 00  
info@mpdcsul.cz  
+420 774 520 138

**MEP  
DESIGN  
&  
CONSULTING**

**ZODPOVĚDNÝ PROJEKTANT**  
RESPONSIBLE DESIGNER

J. JURČENKA  
ČIŽET, 10049595

**NÁZEV VÝKRESU**  
SHEET TITLE

**PODPIS VÝKRESU**

**PŮDORYS STŘECHY**

STUPEŇ DOKUMENTACE  
PROJECT PHASE

DOKUMENTACE PRO PROVEDENÍ STAVBY

PROJESE  
SYSTEM

VZDUCHOTECHNIKA

MĚŘÍTKO  
SCALE

1/50

DATUM  
DATE

12/2025

VELIKOST VÝKRESU  
SHEET SIZE

21 x A4

ČÍSLO VÝKRESU  
SHEET NUMBER

103- VZT - REV 00