


M 1:100

Pūdorys A-A:

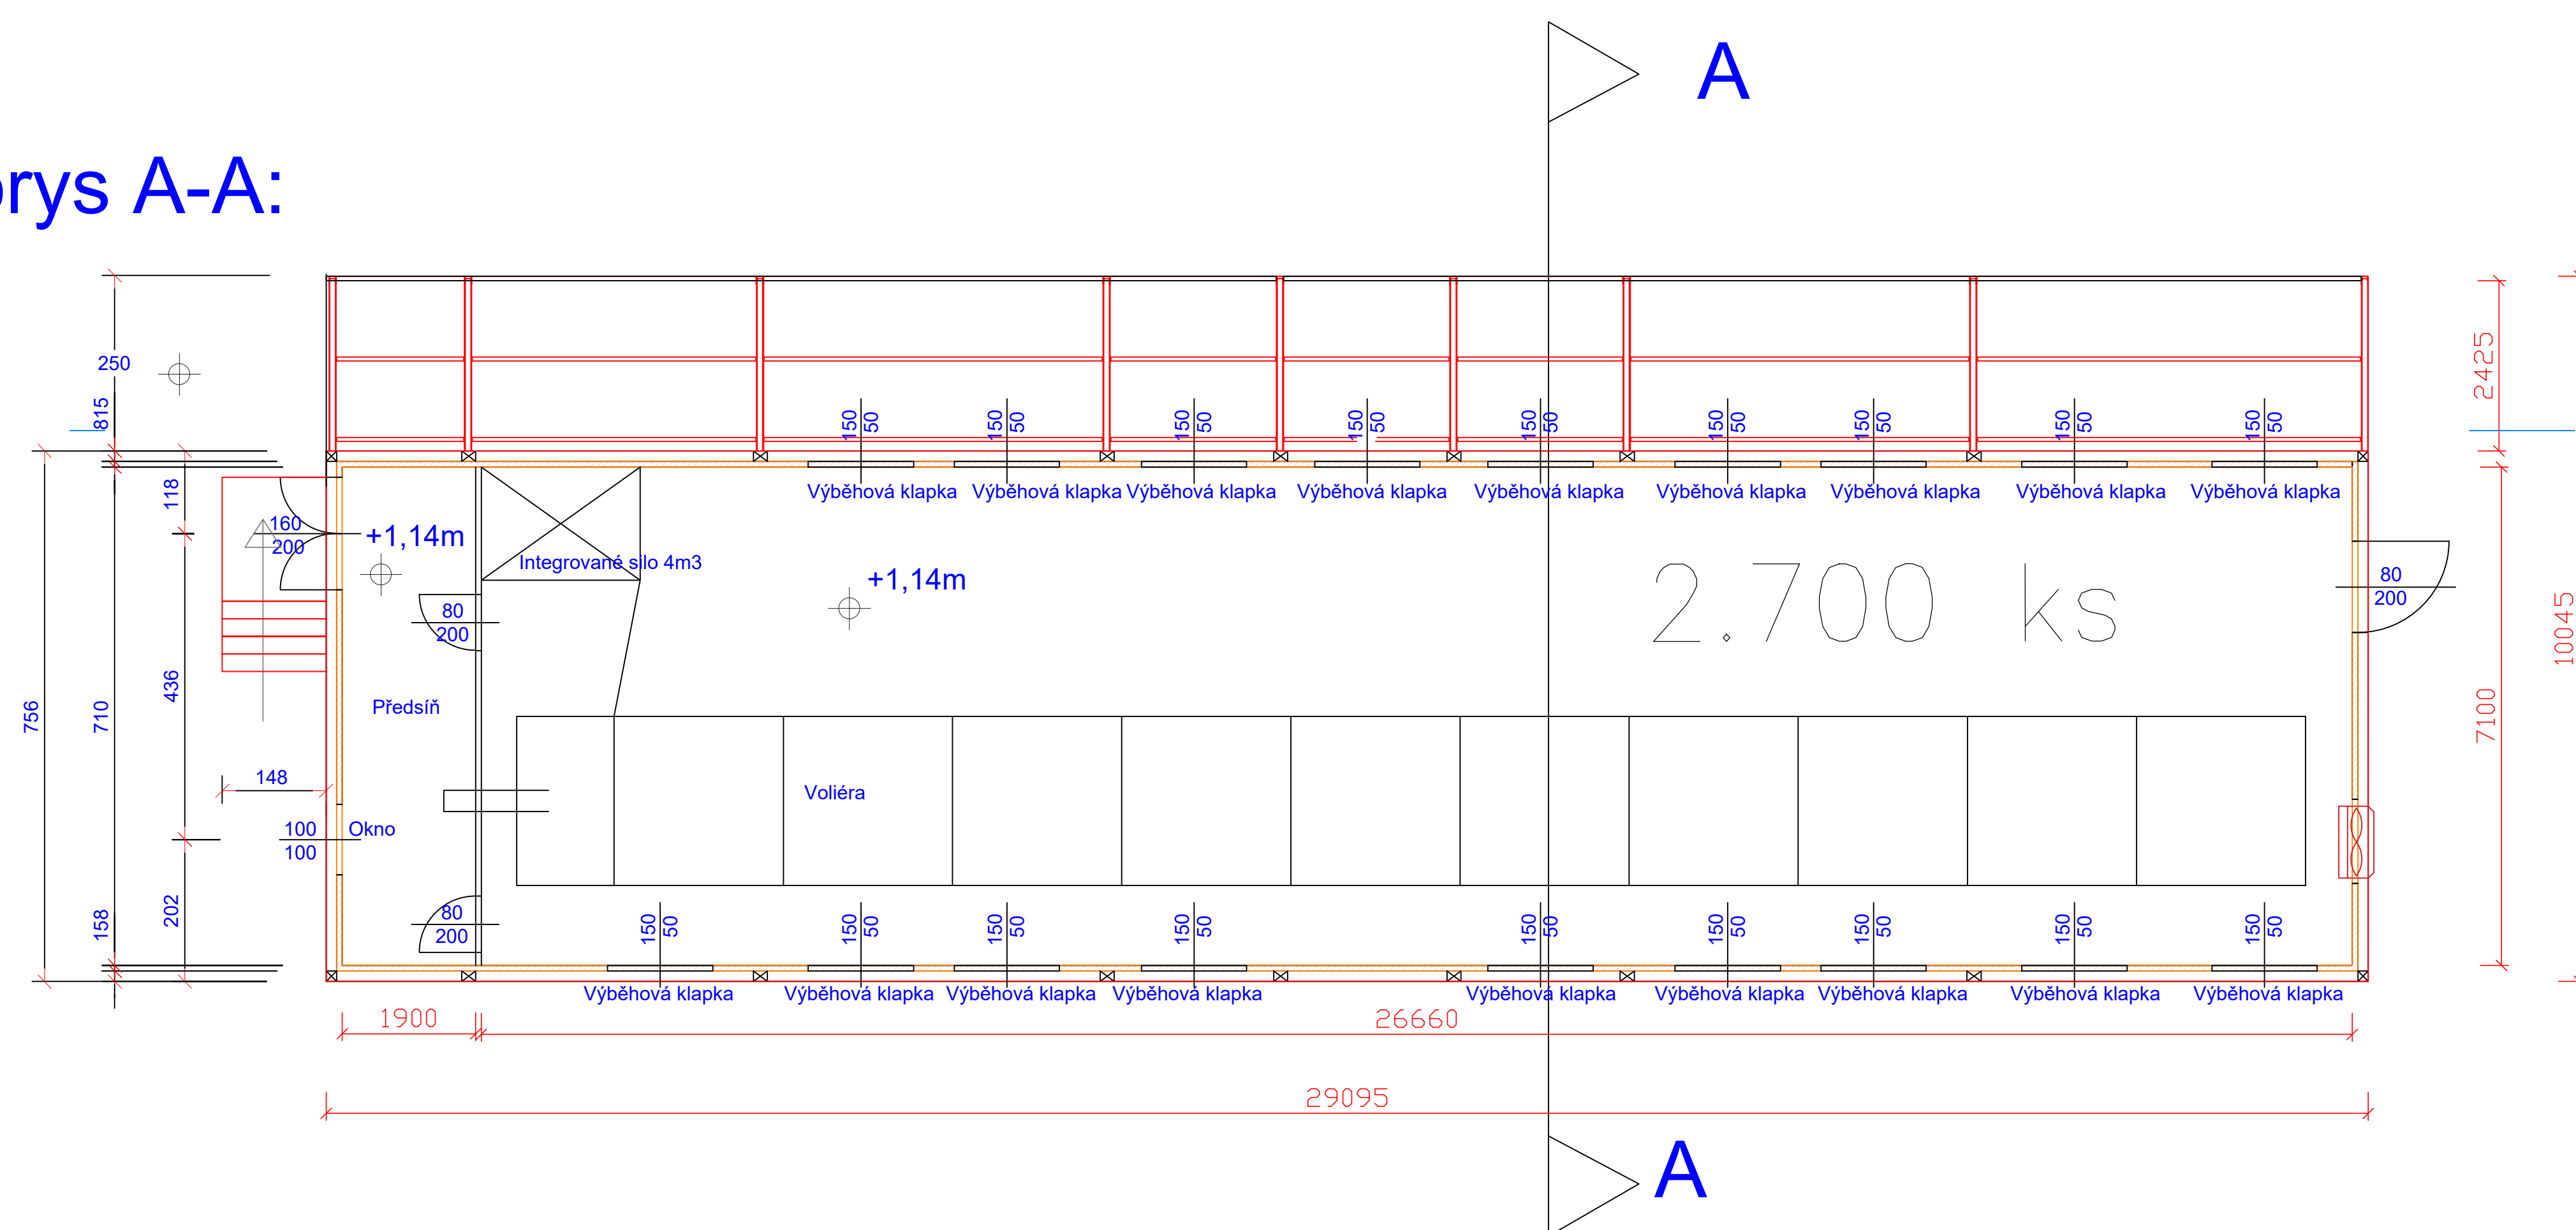

ŘEZ A-A:

